

Floor Covering: Total Max. R-Value 0.15m/sq. K/W

Floor Joist 225 x 35mm


35mm Jlp Rock
Screed

16mm Pex Pipe

Pipe Fixing Rail

50mm KINGSPAN INSULATION

2 x 1 Timber battens
fitted with top of batten 85mm
below top of timber joists

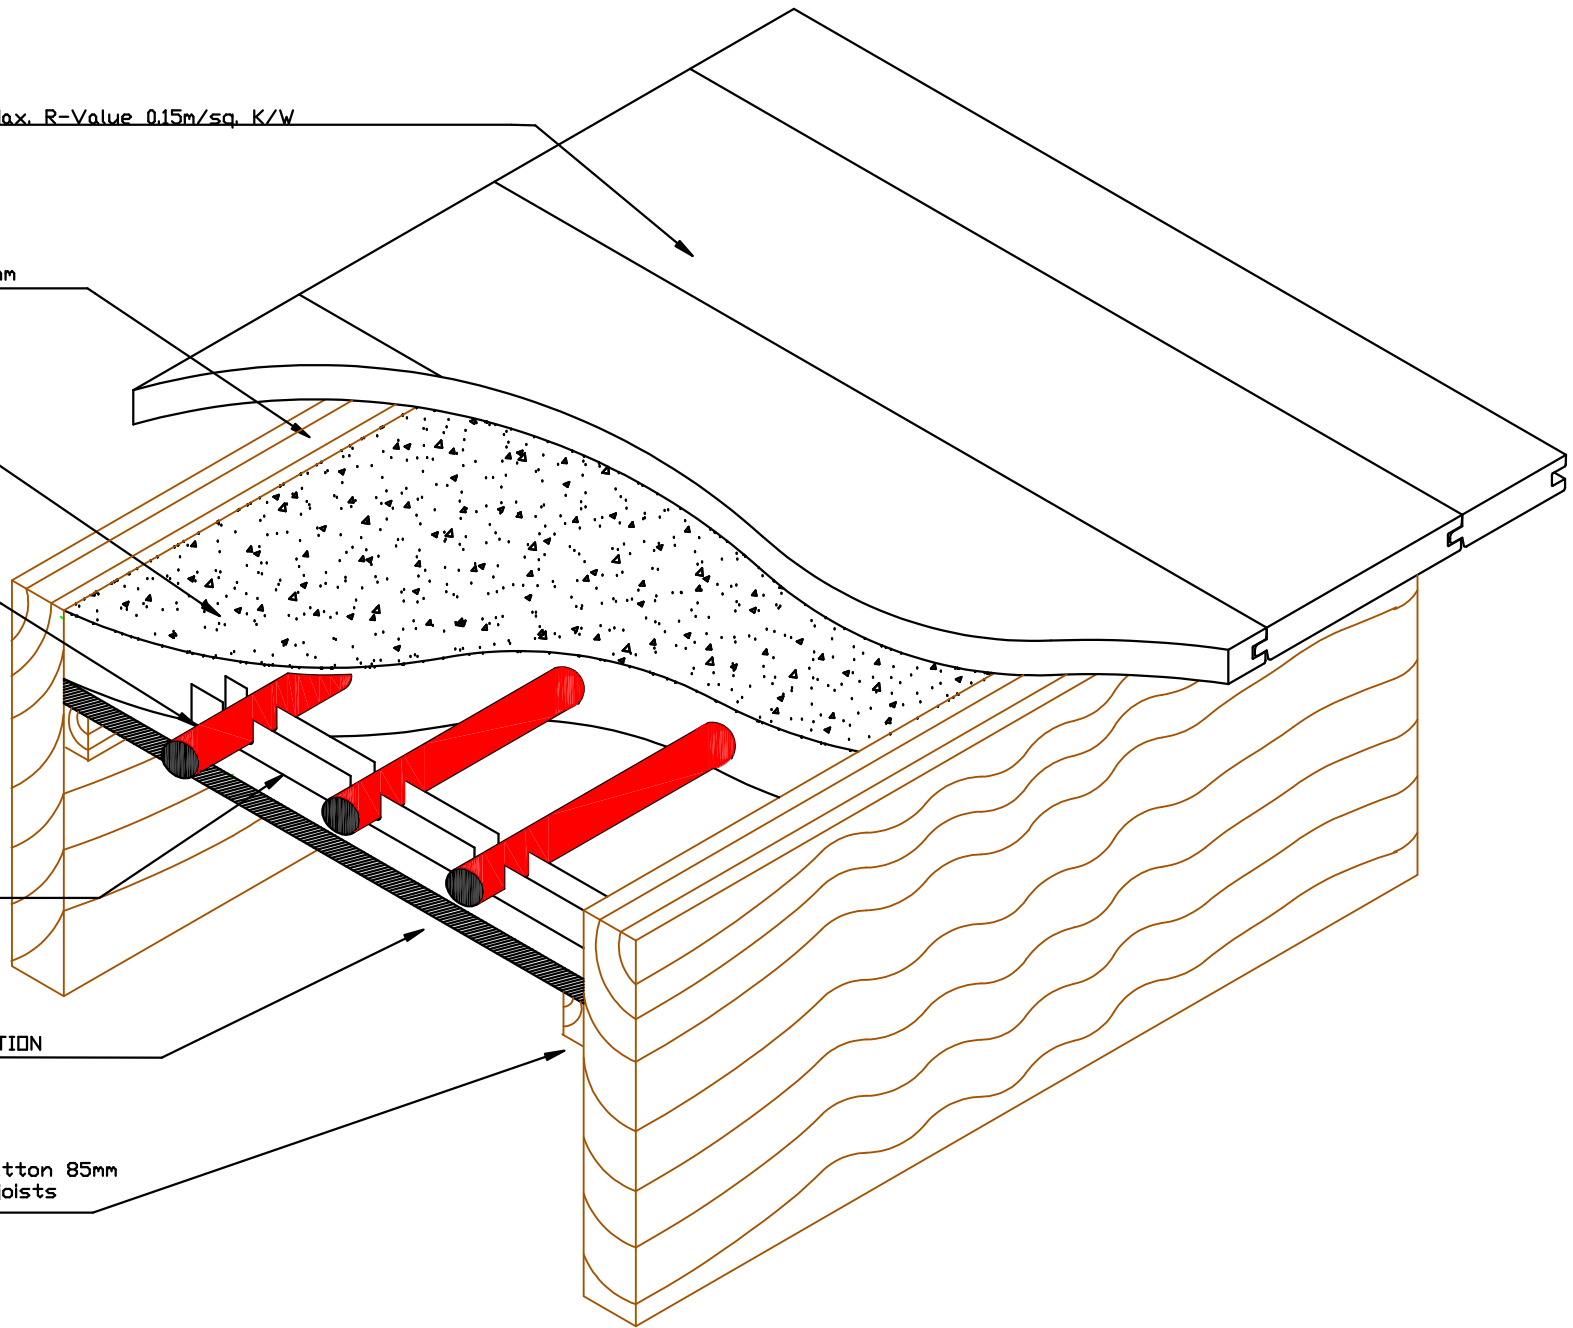

Eurotech 1st floor Installation
fitted between wooden joists
on 50mm KINGSPAN, 35mm screed



CLIENT	Template
JOB	Template
DATE	dd/mm/yyyy
SHEET	Template